




QP 1 1:100
40.00

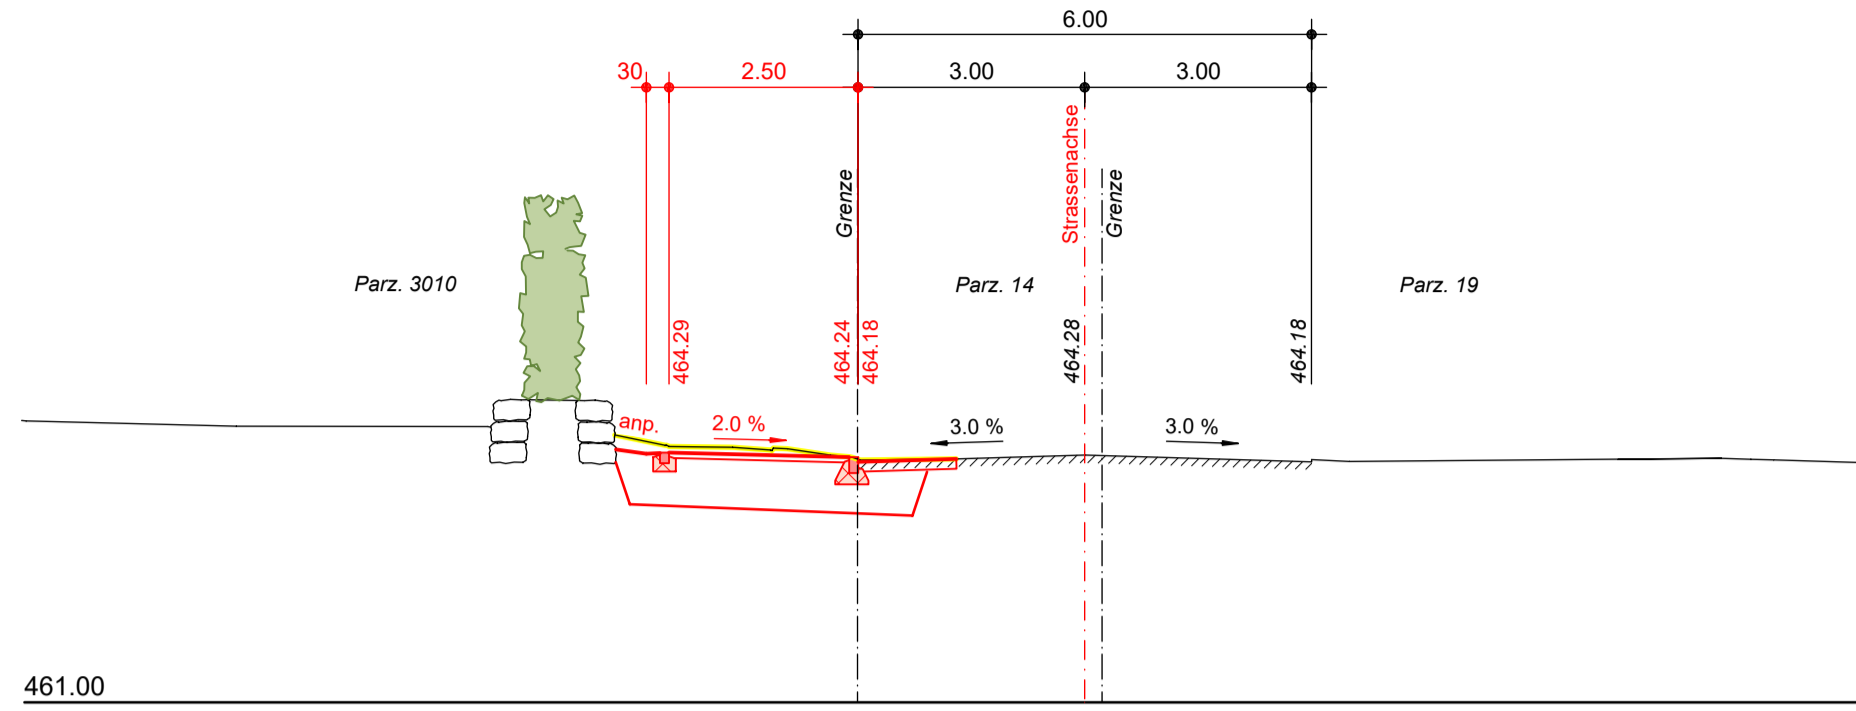


QP 5 1:100
100.00

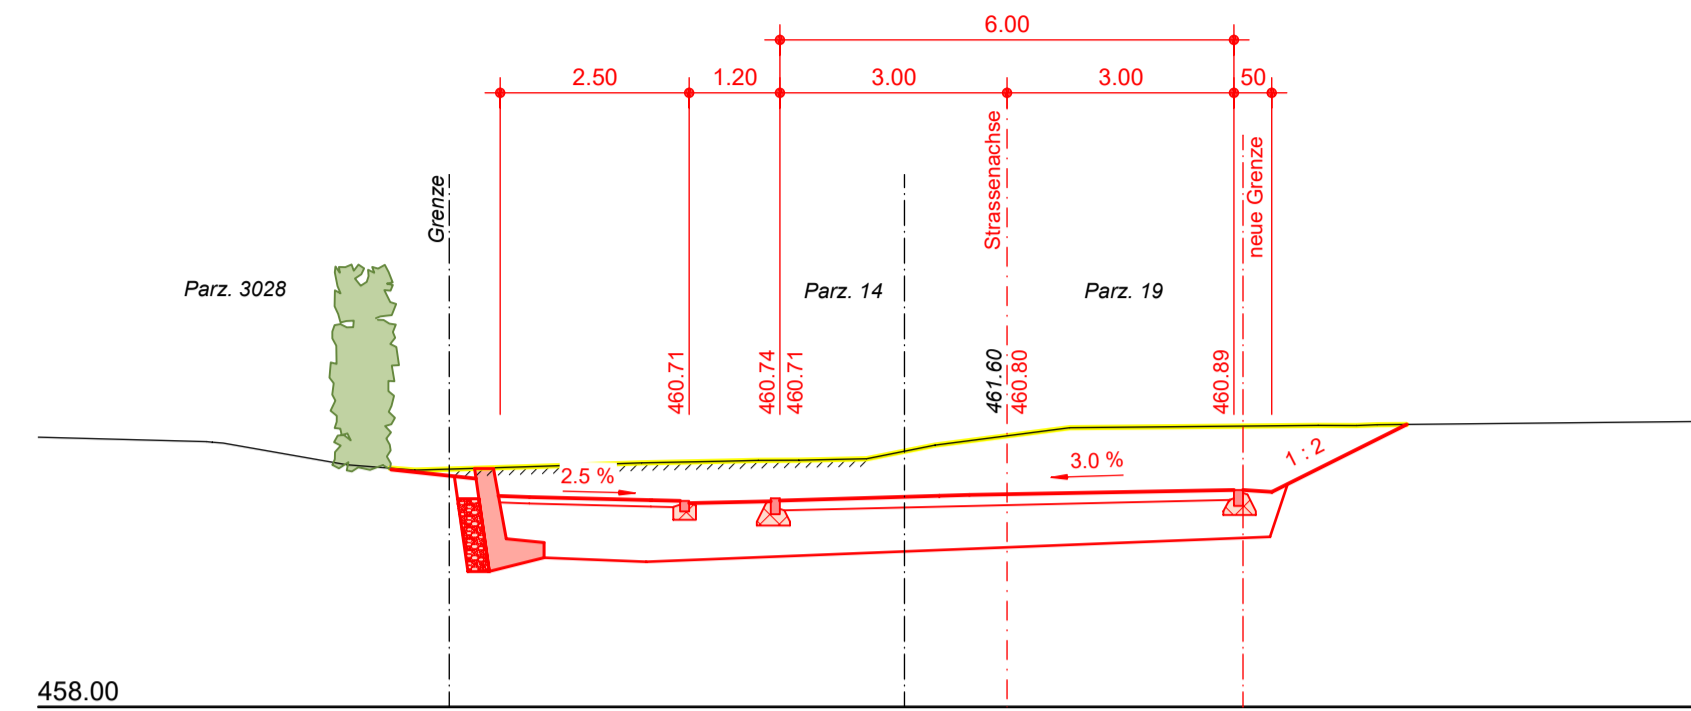


QP 2 1:100
60.00

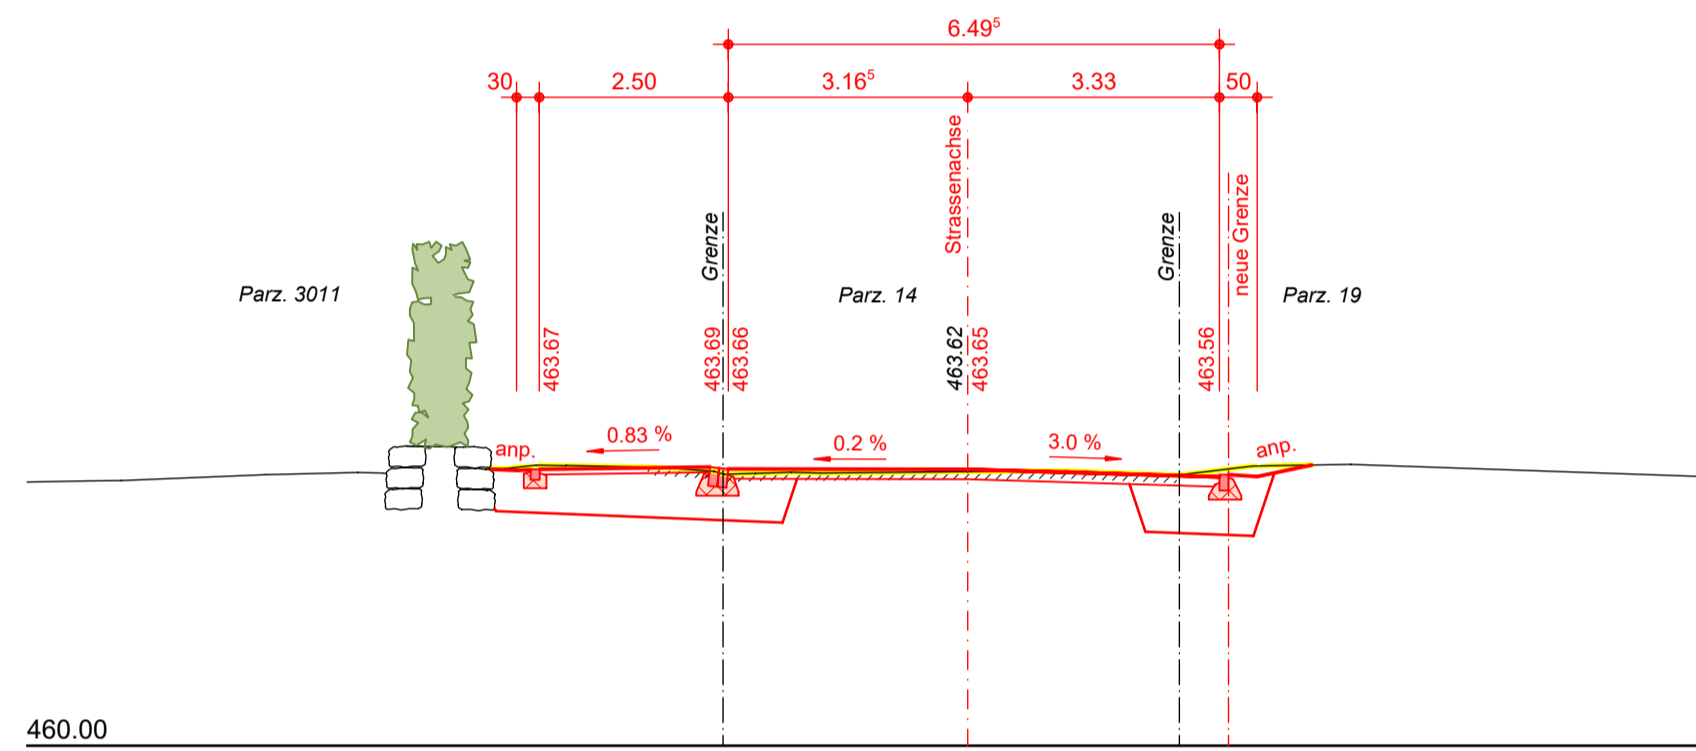


QP 6 1:100
120.00

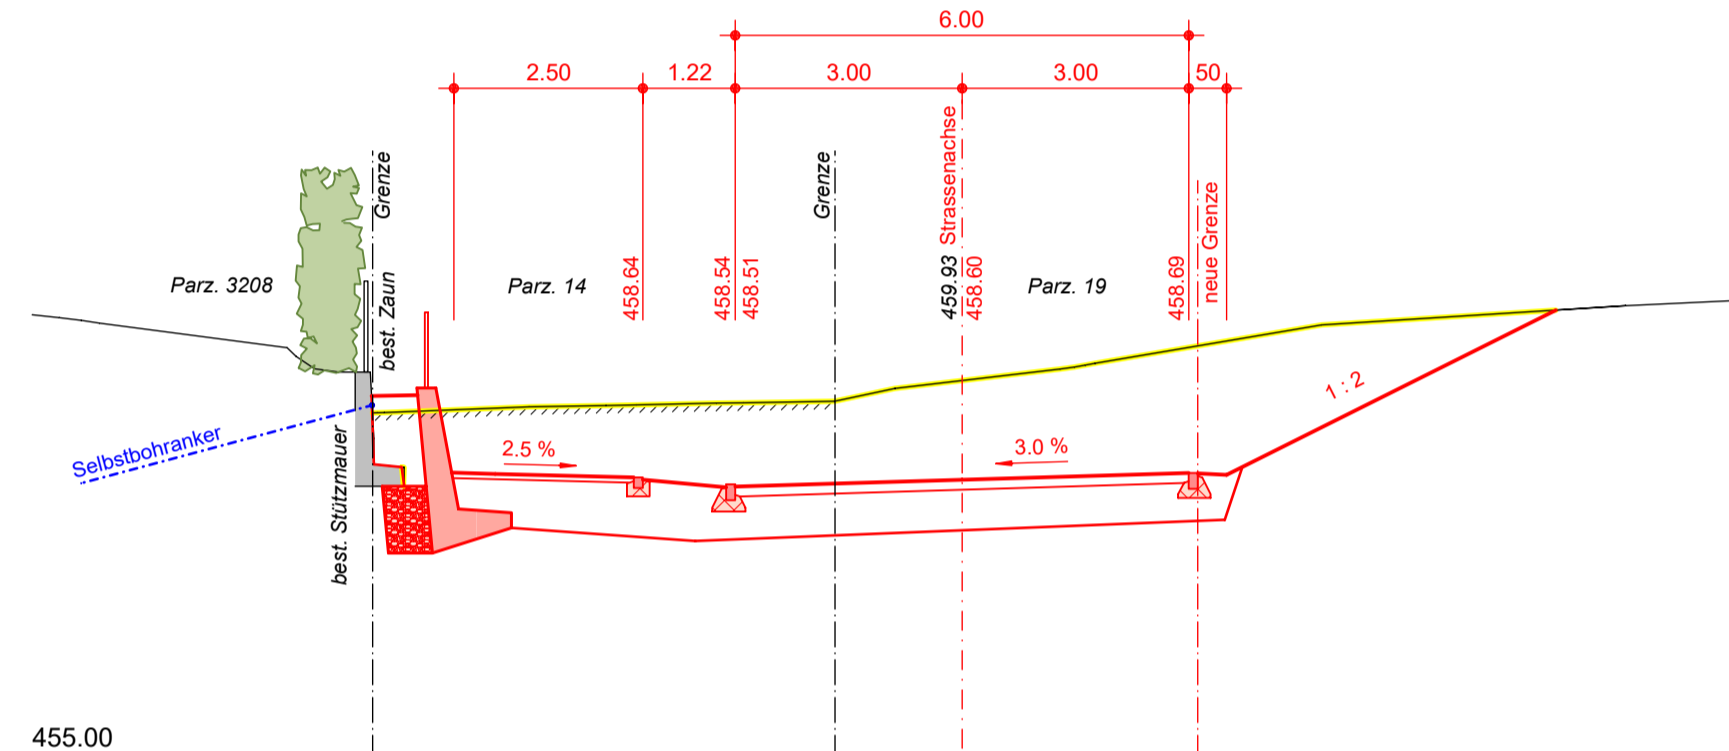


QP 3 1:100
68.00

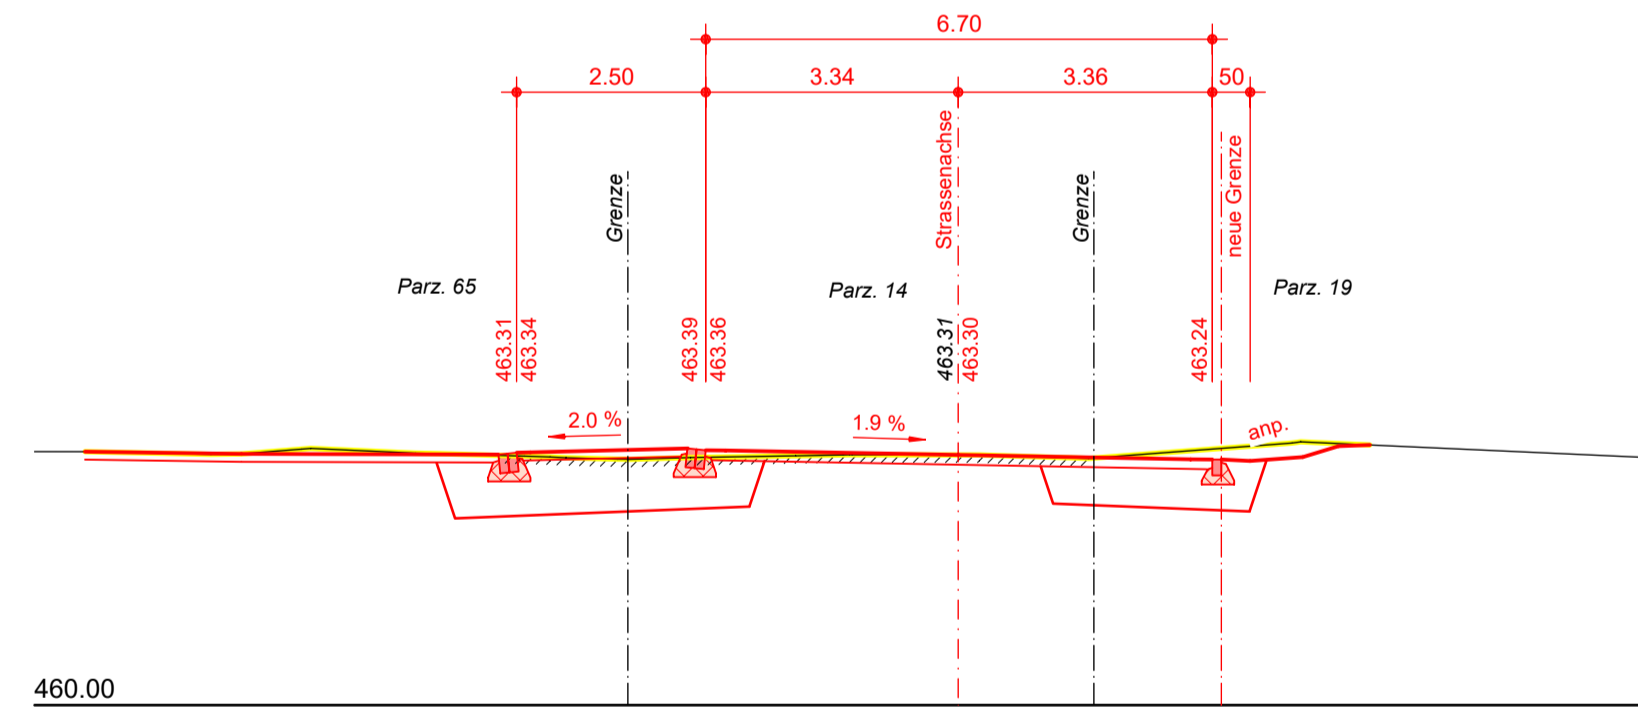


QP 7 1:100
140.00

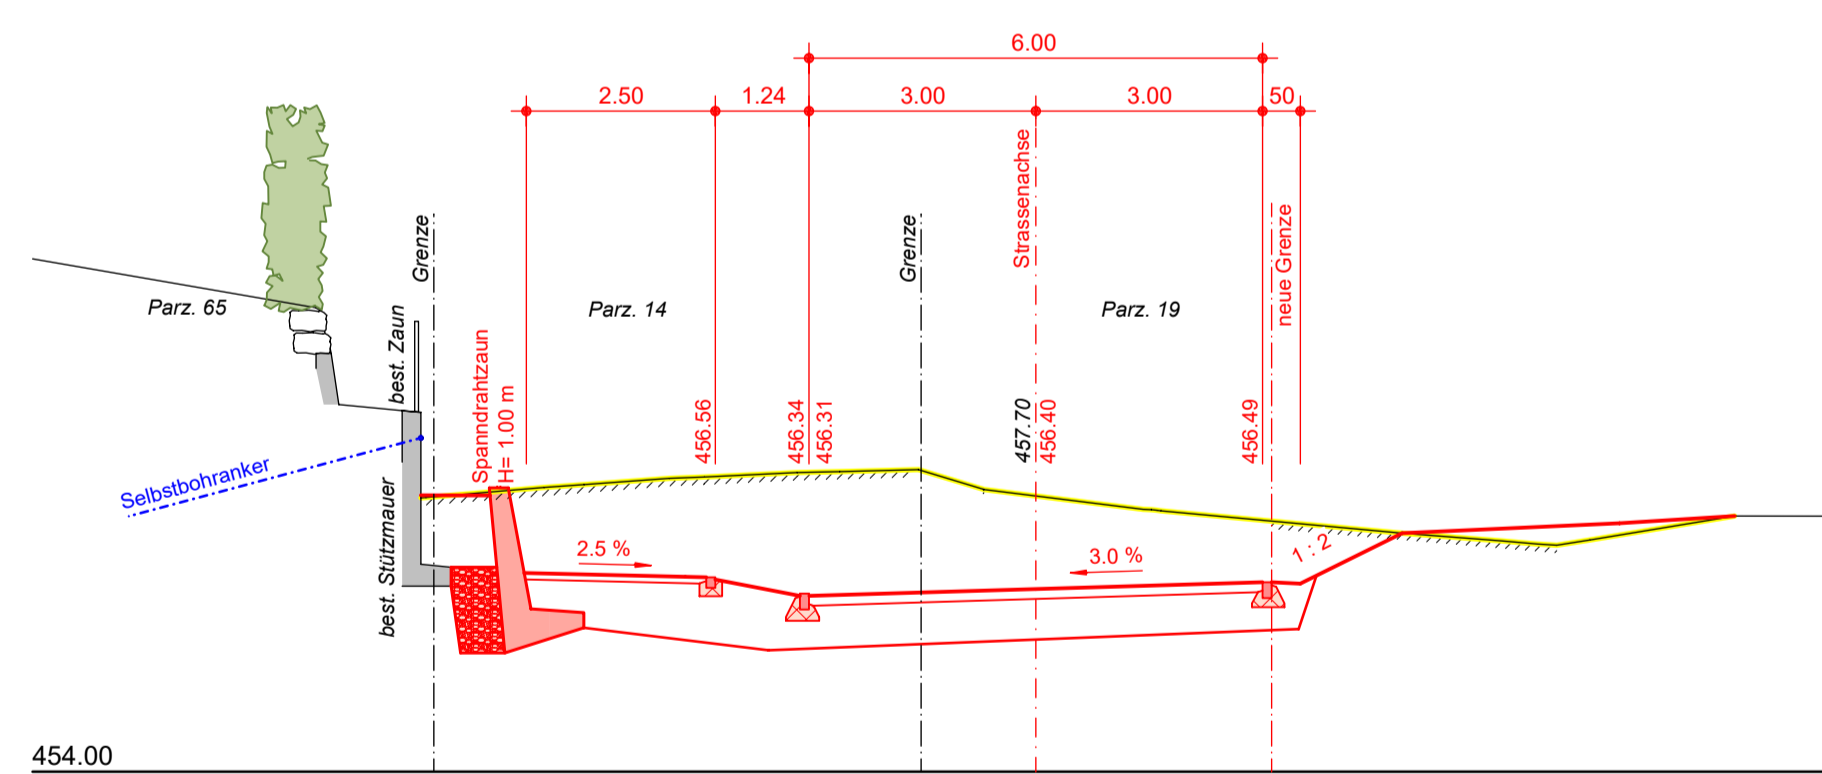

QP 4 1:100
80.00

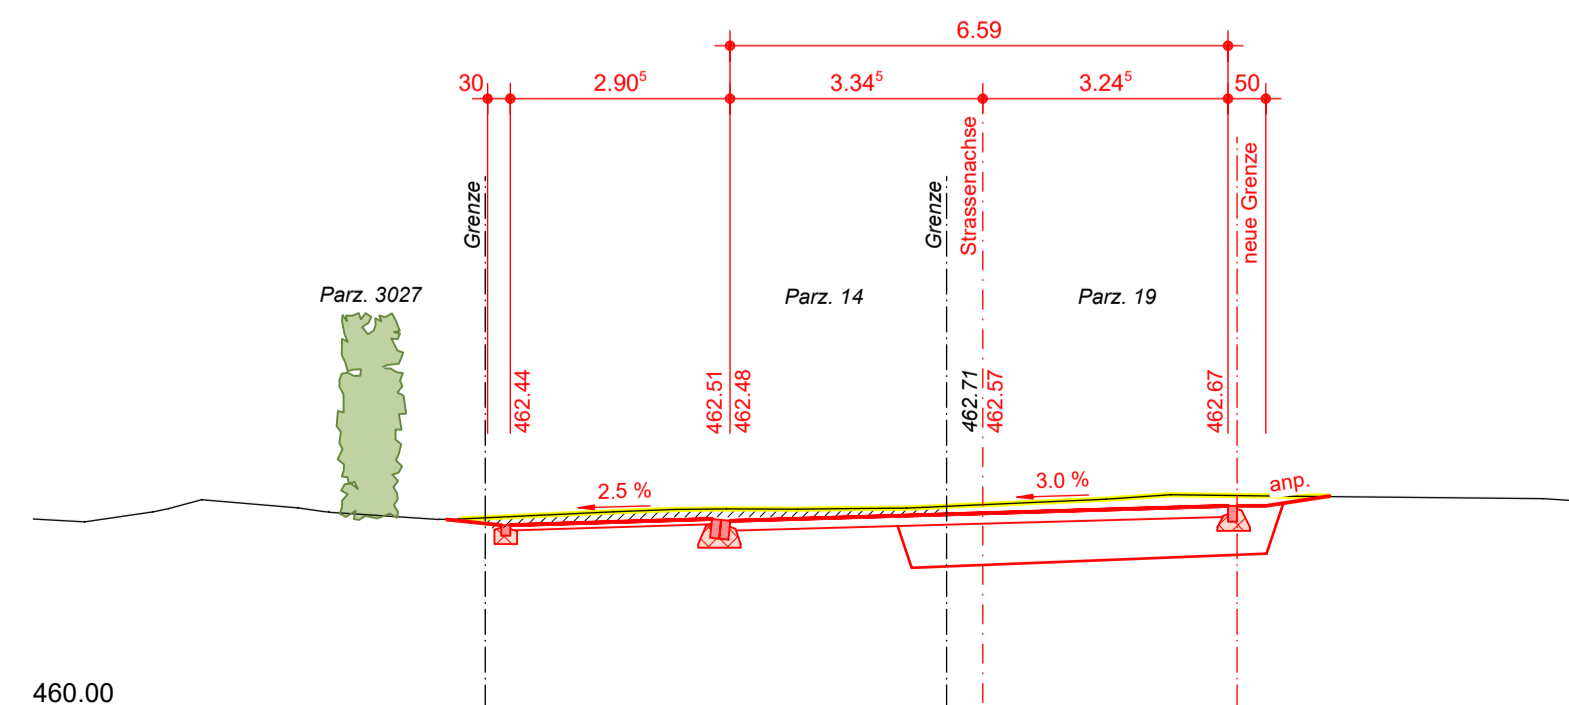

QP 8 1:100
160.00

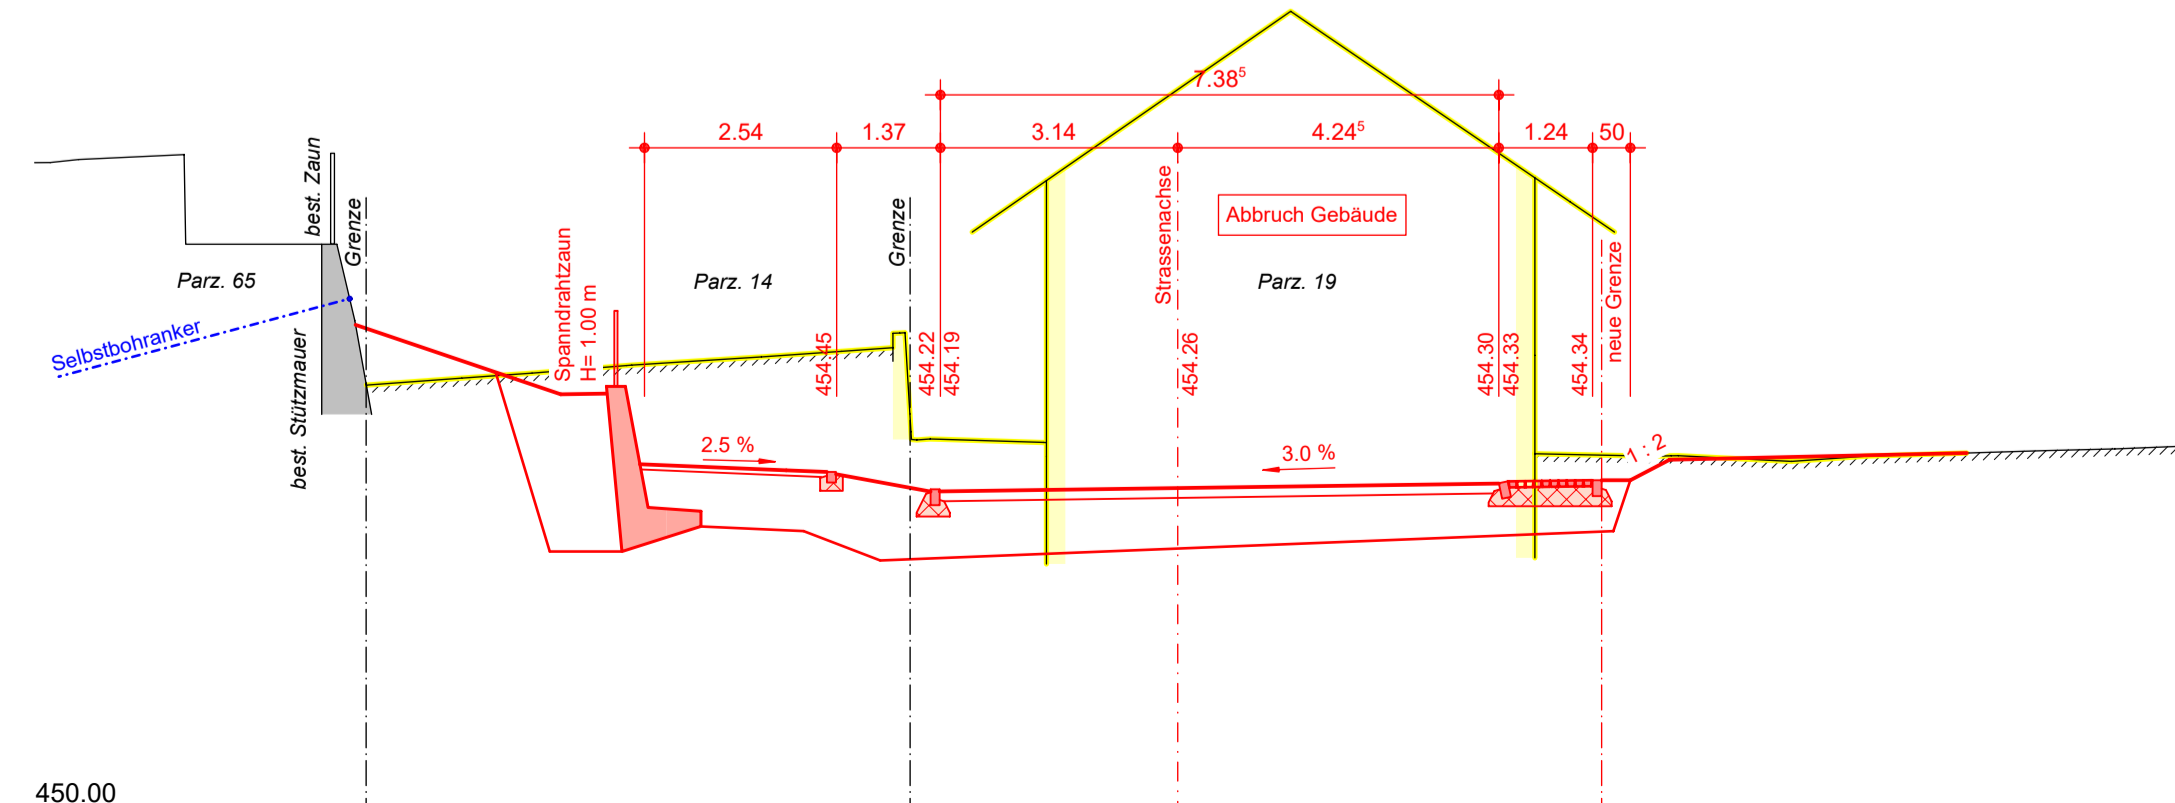

Änderungsindex :

Index	Datum	Erst.	Revisionen
A			
B			
C			
D			

Bauherr : Gemeinde Horw
 Projekt : Knoten Langensand
 Projektstufe : Bauprojekt



Plan : **Querprofile 1:100**
Mättwilstrasse

