


Lenzburg/Staufen IO - K 247 Aarauerstrasse - Situation Teil 1 1:500

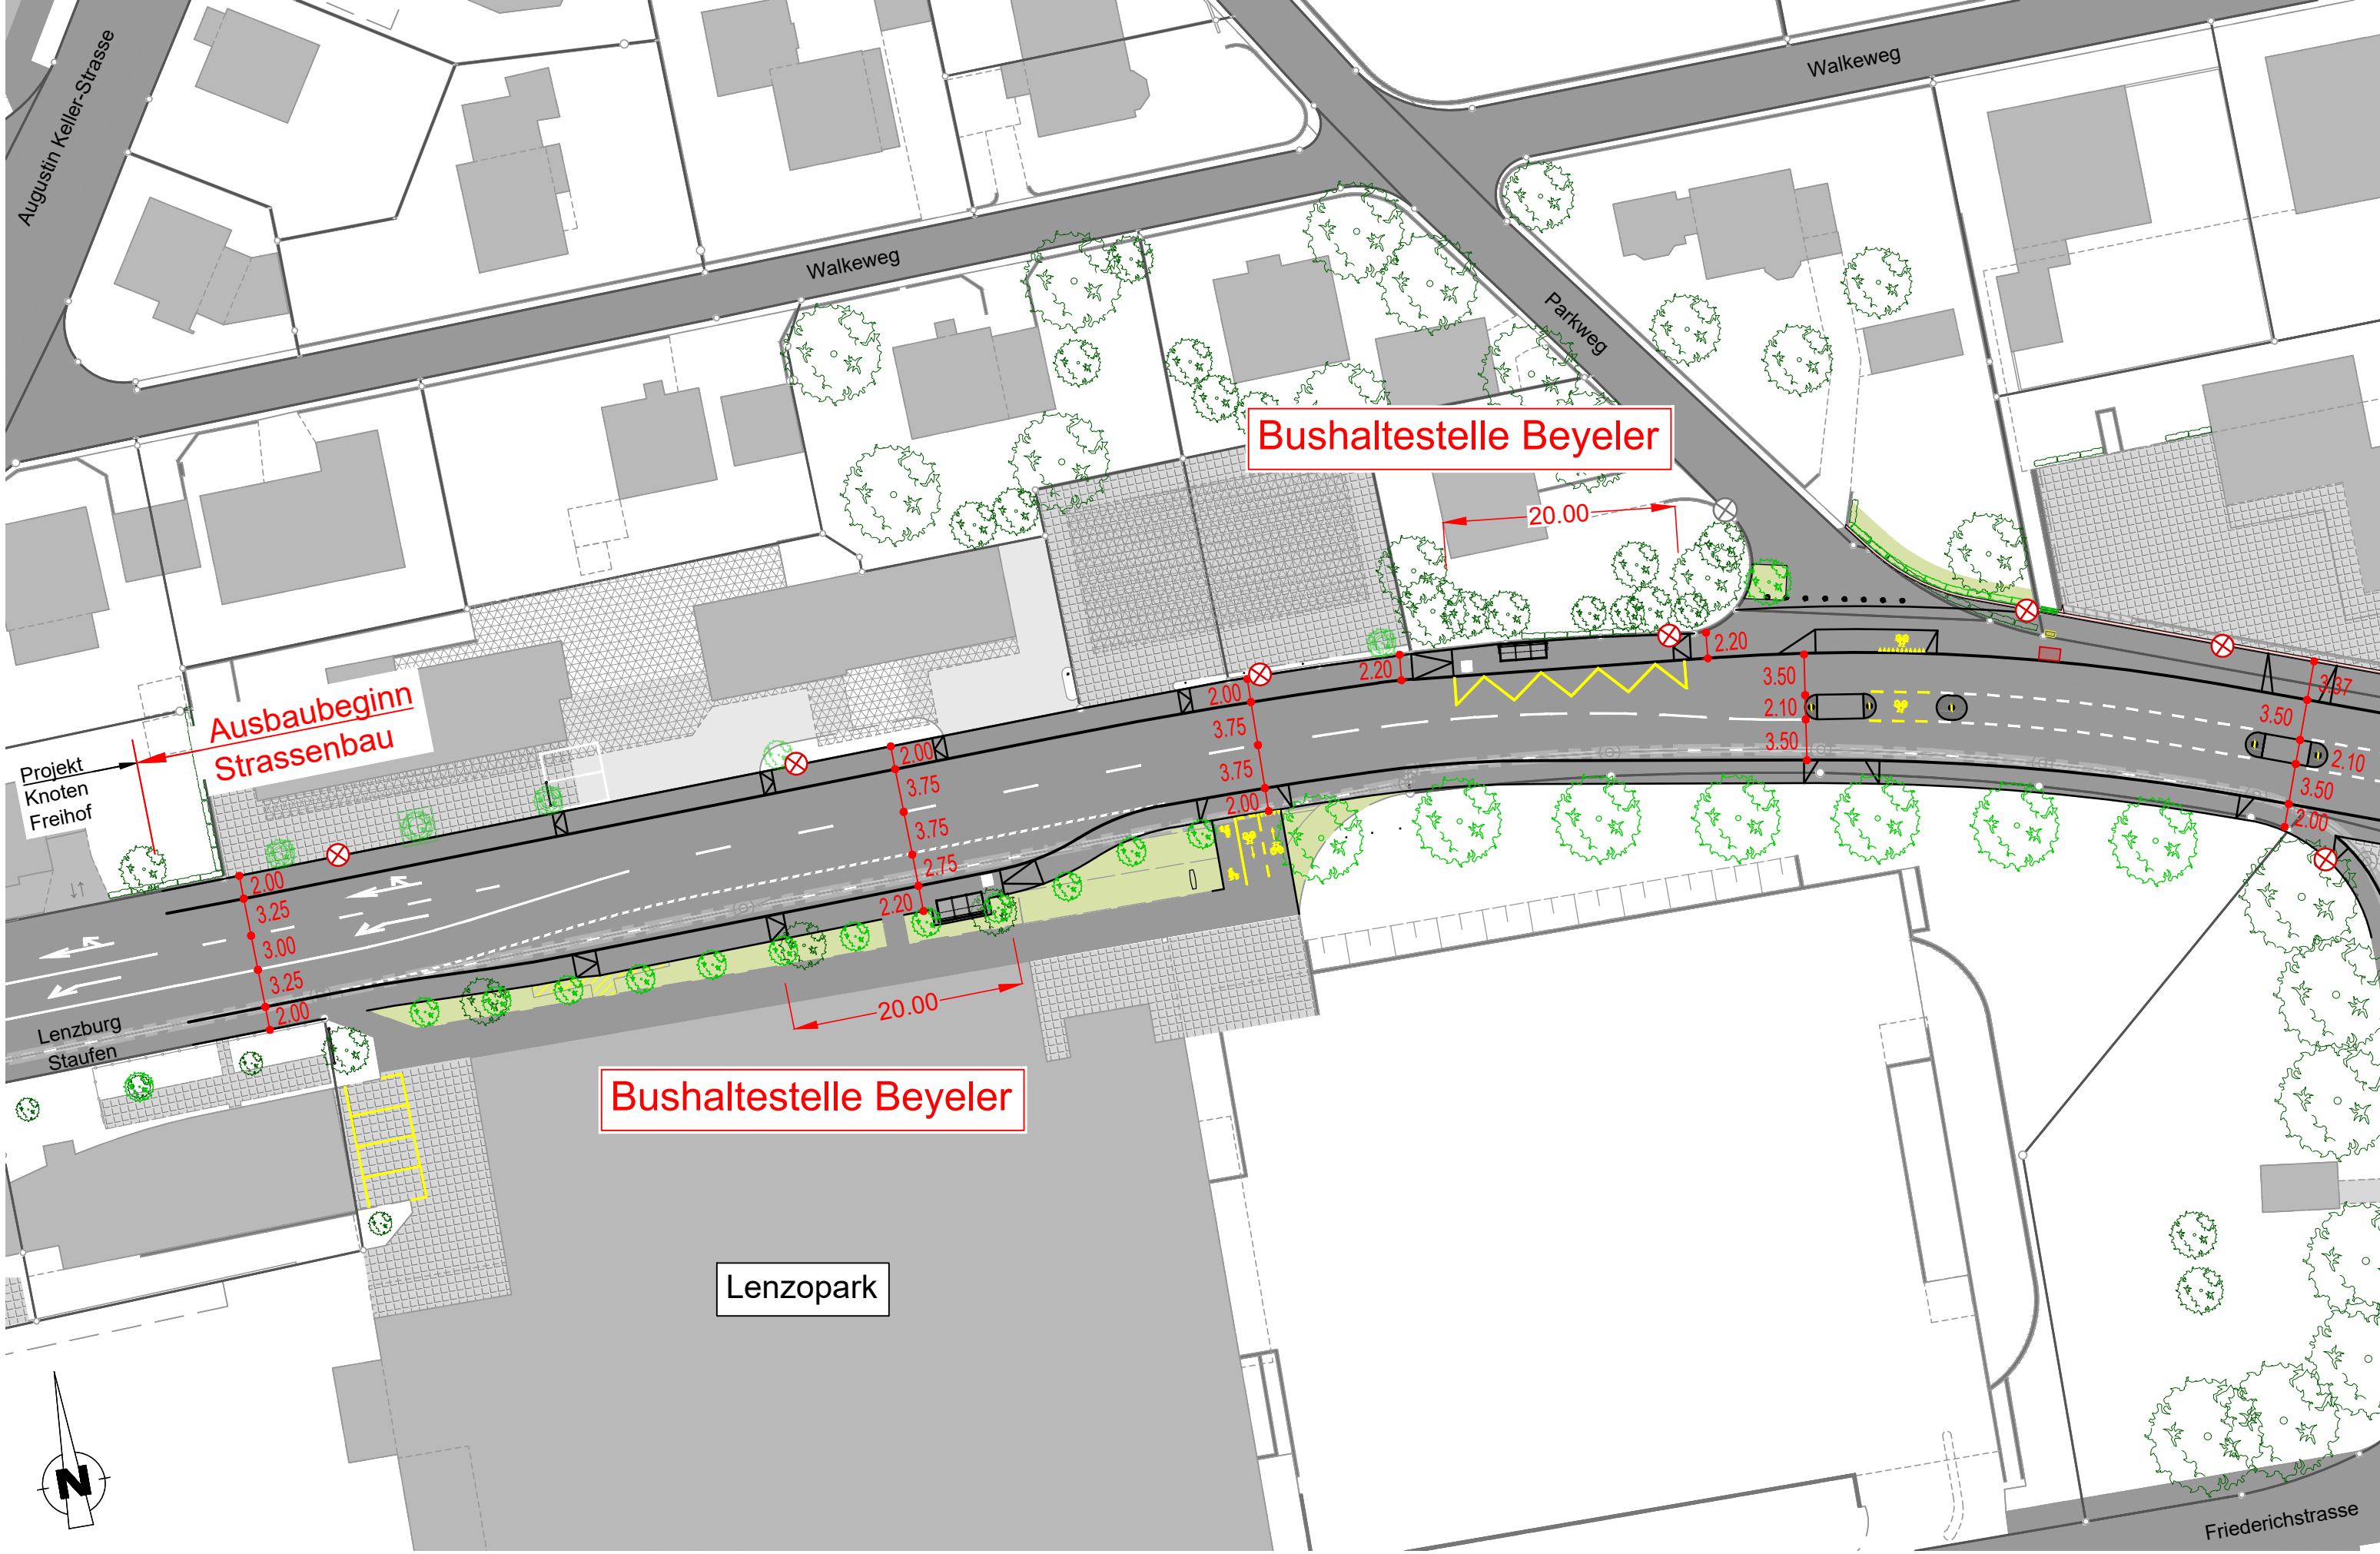

Bushaltestelle Beyeler

Ausbaubeginn  
Strassenbau

Bushaltestelle Beyeler

Lenzopark

Augustin Keller-Strasse

Walkeweg


Walkeweg

Parkweg

Projekt  
Knoten  
Freihof

Lenzburg  
Staufen

Friederichstrasse

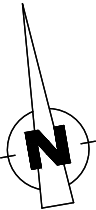

20.00

20.00

2.00  
3.25  
3.00  
3.25  
2.00

2.00  
3.75  
3.75  
2.75  
2.20

2.00  
3.75  
3.75  
2.00

2.20

2.20

3.50  
2.10  
3.50

3.37  
3.50  
2.10  
3.50  
2.00